




RIGHT SIDE ELEVATION

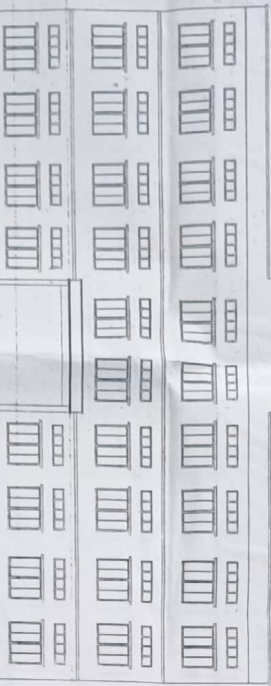


FRONT ELEVATION

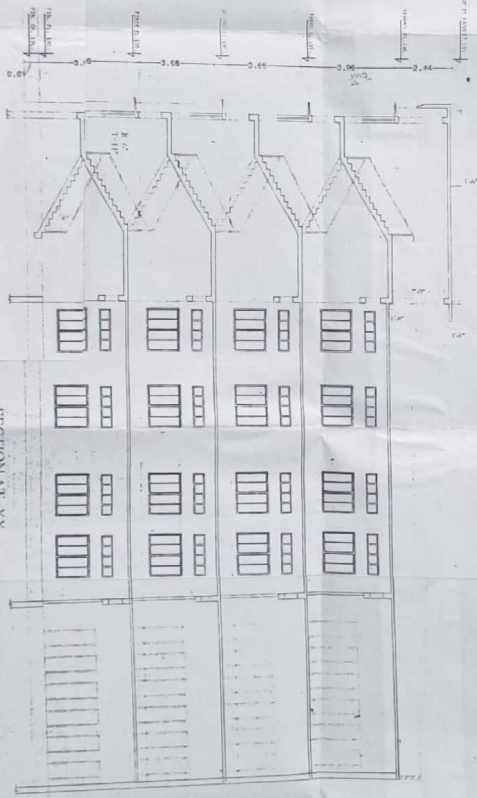

SECTION AT XX

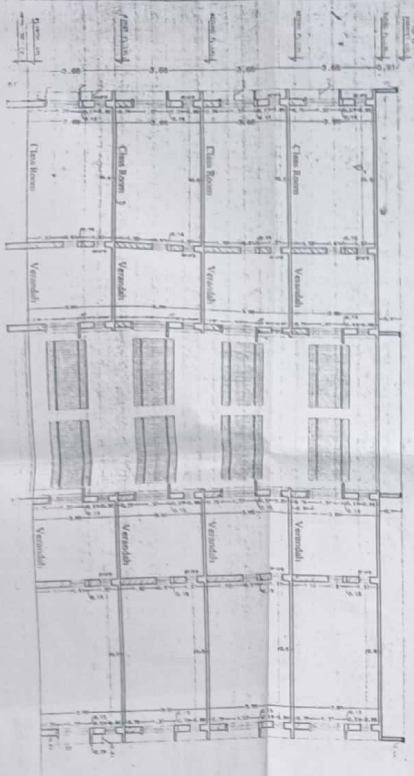

SECTION AT XV

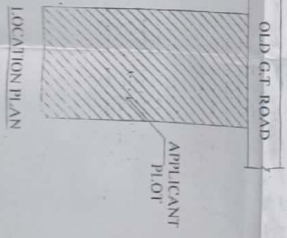

LOCATION PLAN

EXISTING & PROPOSED COMMERCIAL BUILDING PLAN OF MAGAHI TEACHER'S TRAINING B. ED. COLLEGE KURANGABAD, SEC. ST. RAHUL KUMAR S/O S/BAJURANGI, AT. DANI BIGHA, ARRANGABAD, rd Thana No-260, Khata No-0571 & 24, S. Plot No-1023, 899 & 202 899 (P) WARD NR- 02 P. S. P. O & Dist. AURANGABAD (BIHAR)

SCALE: 1:100
1:200


SHEET NO.

SIGNATURE OF OWNER


[Signature]
EXECUTIVE ENGINEER
MAGAHI TEACHER'S TRAINING B. ED. COLLEGE
KURANGABAD

SIGNATURE OF ARCHITECT




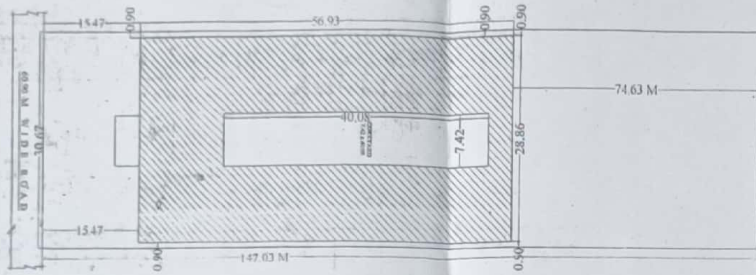


SITE PLAN

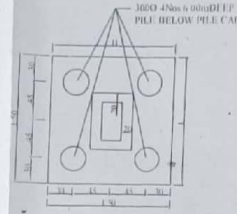

DETAIL OF PILE FOUNDATION

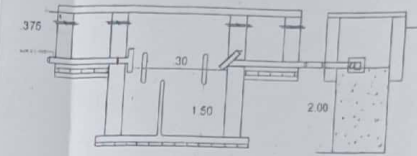

SECTION ON 'Z-Z'

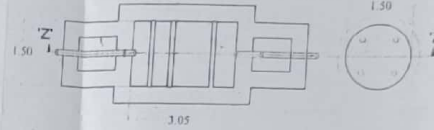

PLAN OF SEPTIC TANK AND SOAK PIT

SCHEDULE OF DOORS & WINDOWS				
S.NO	TYPE	WIDTH	HEIGHT	DESCRIPTION
01	D	1.06	2.10	PULLY PANNLED DOORS
02	D1	0.99	2.10	DO
03	D2	0.91	2.10	DO
04	D3	0.76	2.10	DO
05	W	1.83	1.37	M/S GLAZ'D WINDOW
07	W1	1.22	1.37	DO
08	W2	0.90	0.99	DO
09	W3	0.60	0.90	DO

AREA CALCULATION

TOTAL AREA OF THIS PLOT AS PER CEED = 6149.92 SQMT.
 TOTAL AREA OF THIS PLOT AS SITE = 6148.22 SQMT.
 Total GROUND FLOOR BUILT UP AREA = 1357.820 SQMT
 Total FIRST FLOOR BUILT UP AREA = 1357.820 SQMT
 Total SECOND FLOOR BUILT UP AREA = 1357.820 SQMT
 Total Third FLOOR BUILT UP AREA = 1084.951 SQMT
 TOTAL FLOOR BUILT UP AREA = 5157.711 SQMT
 F.A.R. = 0.83
 LAND AREA = 152 decimal COVERAGE AREA = 22 %

EXISTING & PROPOSED COMMERCIAL BUILDING PLAN OF MAGADH TEACHER'S TRAINING B.ED. COLLEGE AURANGABAD, SEC. Sri RAHUL KUMAR S/o Sri BAJRANGI, At- DAN I BIGHA, ARRANGABAD, Thana No-260, Khata NO-05, 71&24, S. Plot No-1023, 899, & 202,899 (P) WARD NO- 02,P.S, P.O & Dist. AURANGABAD (BIHAR)

SCALE: 1:100
 1:2000 SHEET NO



SIGNATURE OF OWNER SIGNATURE OF ARCHITECT/ENGINEER


Rakesh Kumar
 EXECUTIVE ENGINEER
 AURANGABAD NAGAR MUNICIPALITY
 AURANGABAD




GROUND FLOOR PLAN)



FIRST FLOOR PLAN)

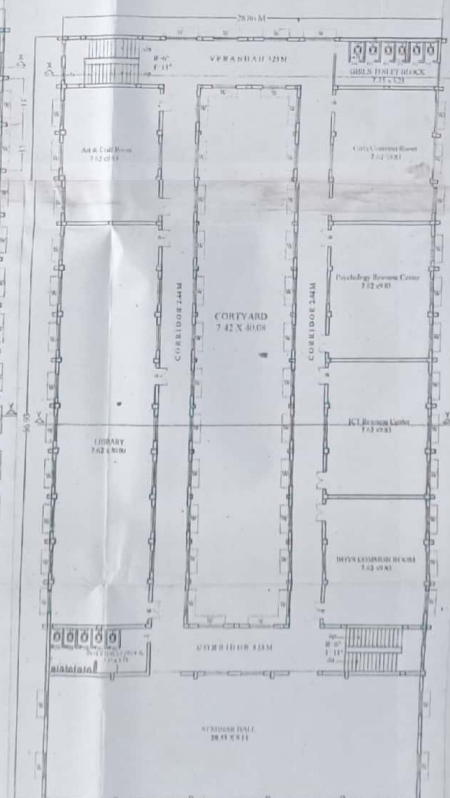

SECOND FLOOR PLAN)

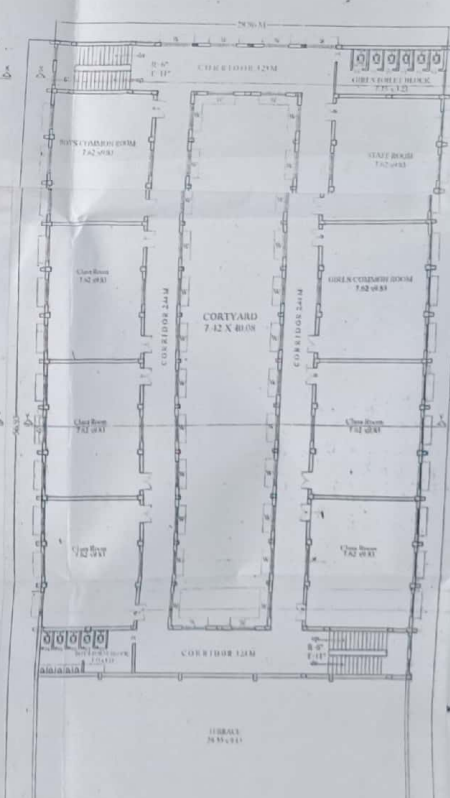

THIRD FLOOR PLAN